


**COMMERCIAL BRACKET MOUNT LOW HEADROOM
TORSION TO THE FRONT**



GARAGE DOORS

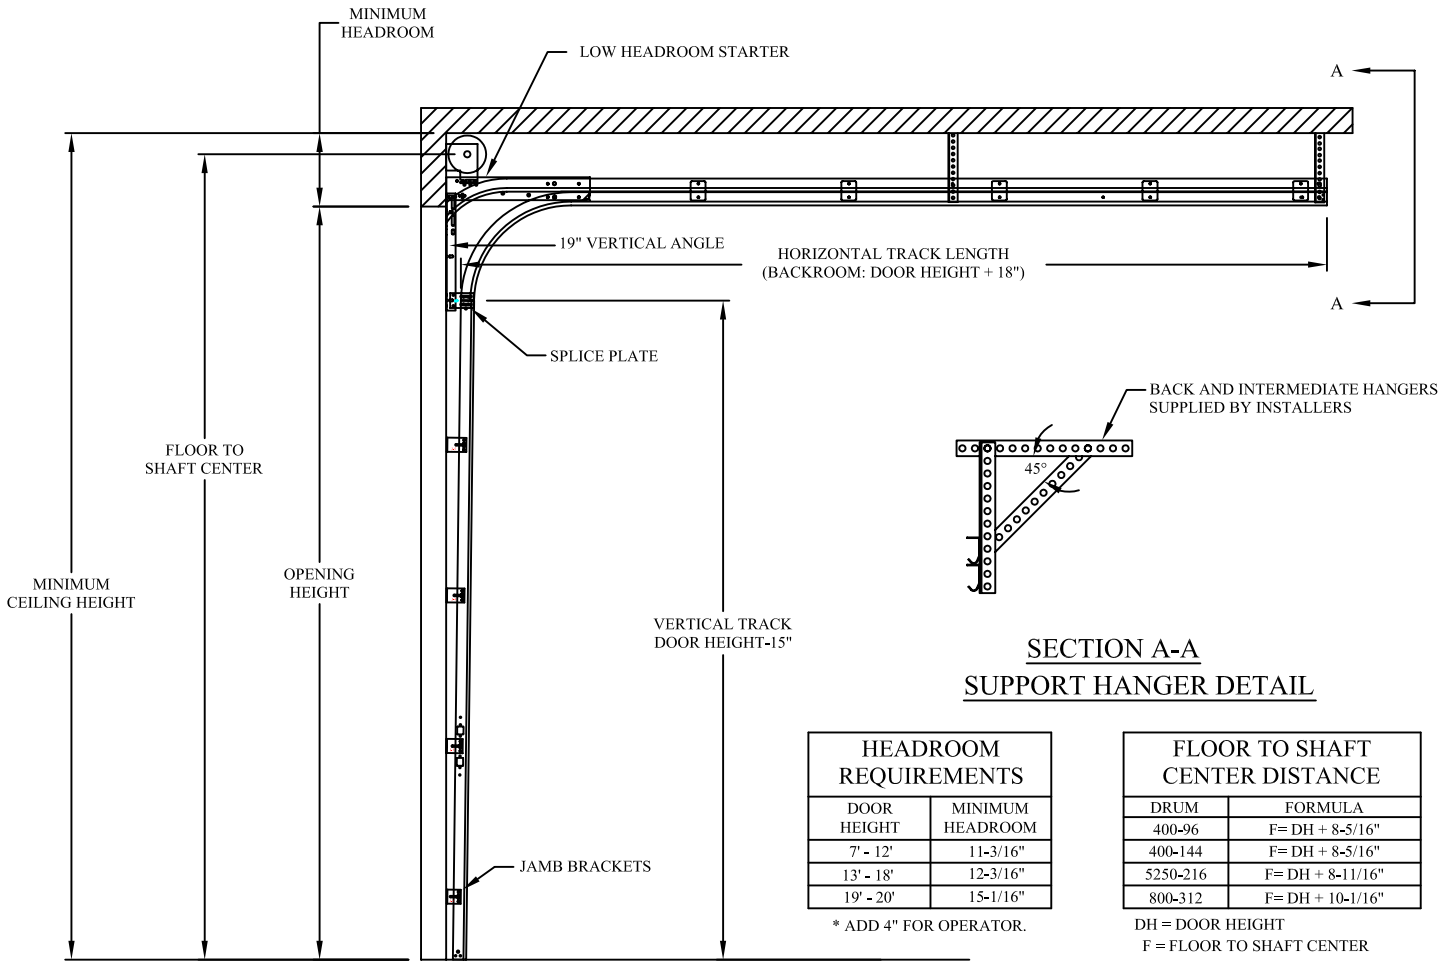

**STANDARD LIFT LOW HEADROOM TO THE FRONT
BRACKET MOUNT TRACK SET DETAIL**